


SITE DESCRIPTION	
TBC DENDRO RING ROAD MILLDALE AUCKLAND LOT 5504 DP #	
SITE AREA:	1,256
CT:	#
AUPO ZONE:	THABZ
PRECINCT:	WAINUI PRECINCT
OVERLAYS:	N/A
EXPOSURE:	C
WIND ZONE:	High

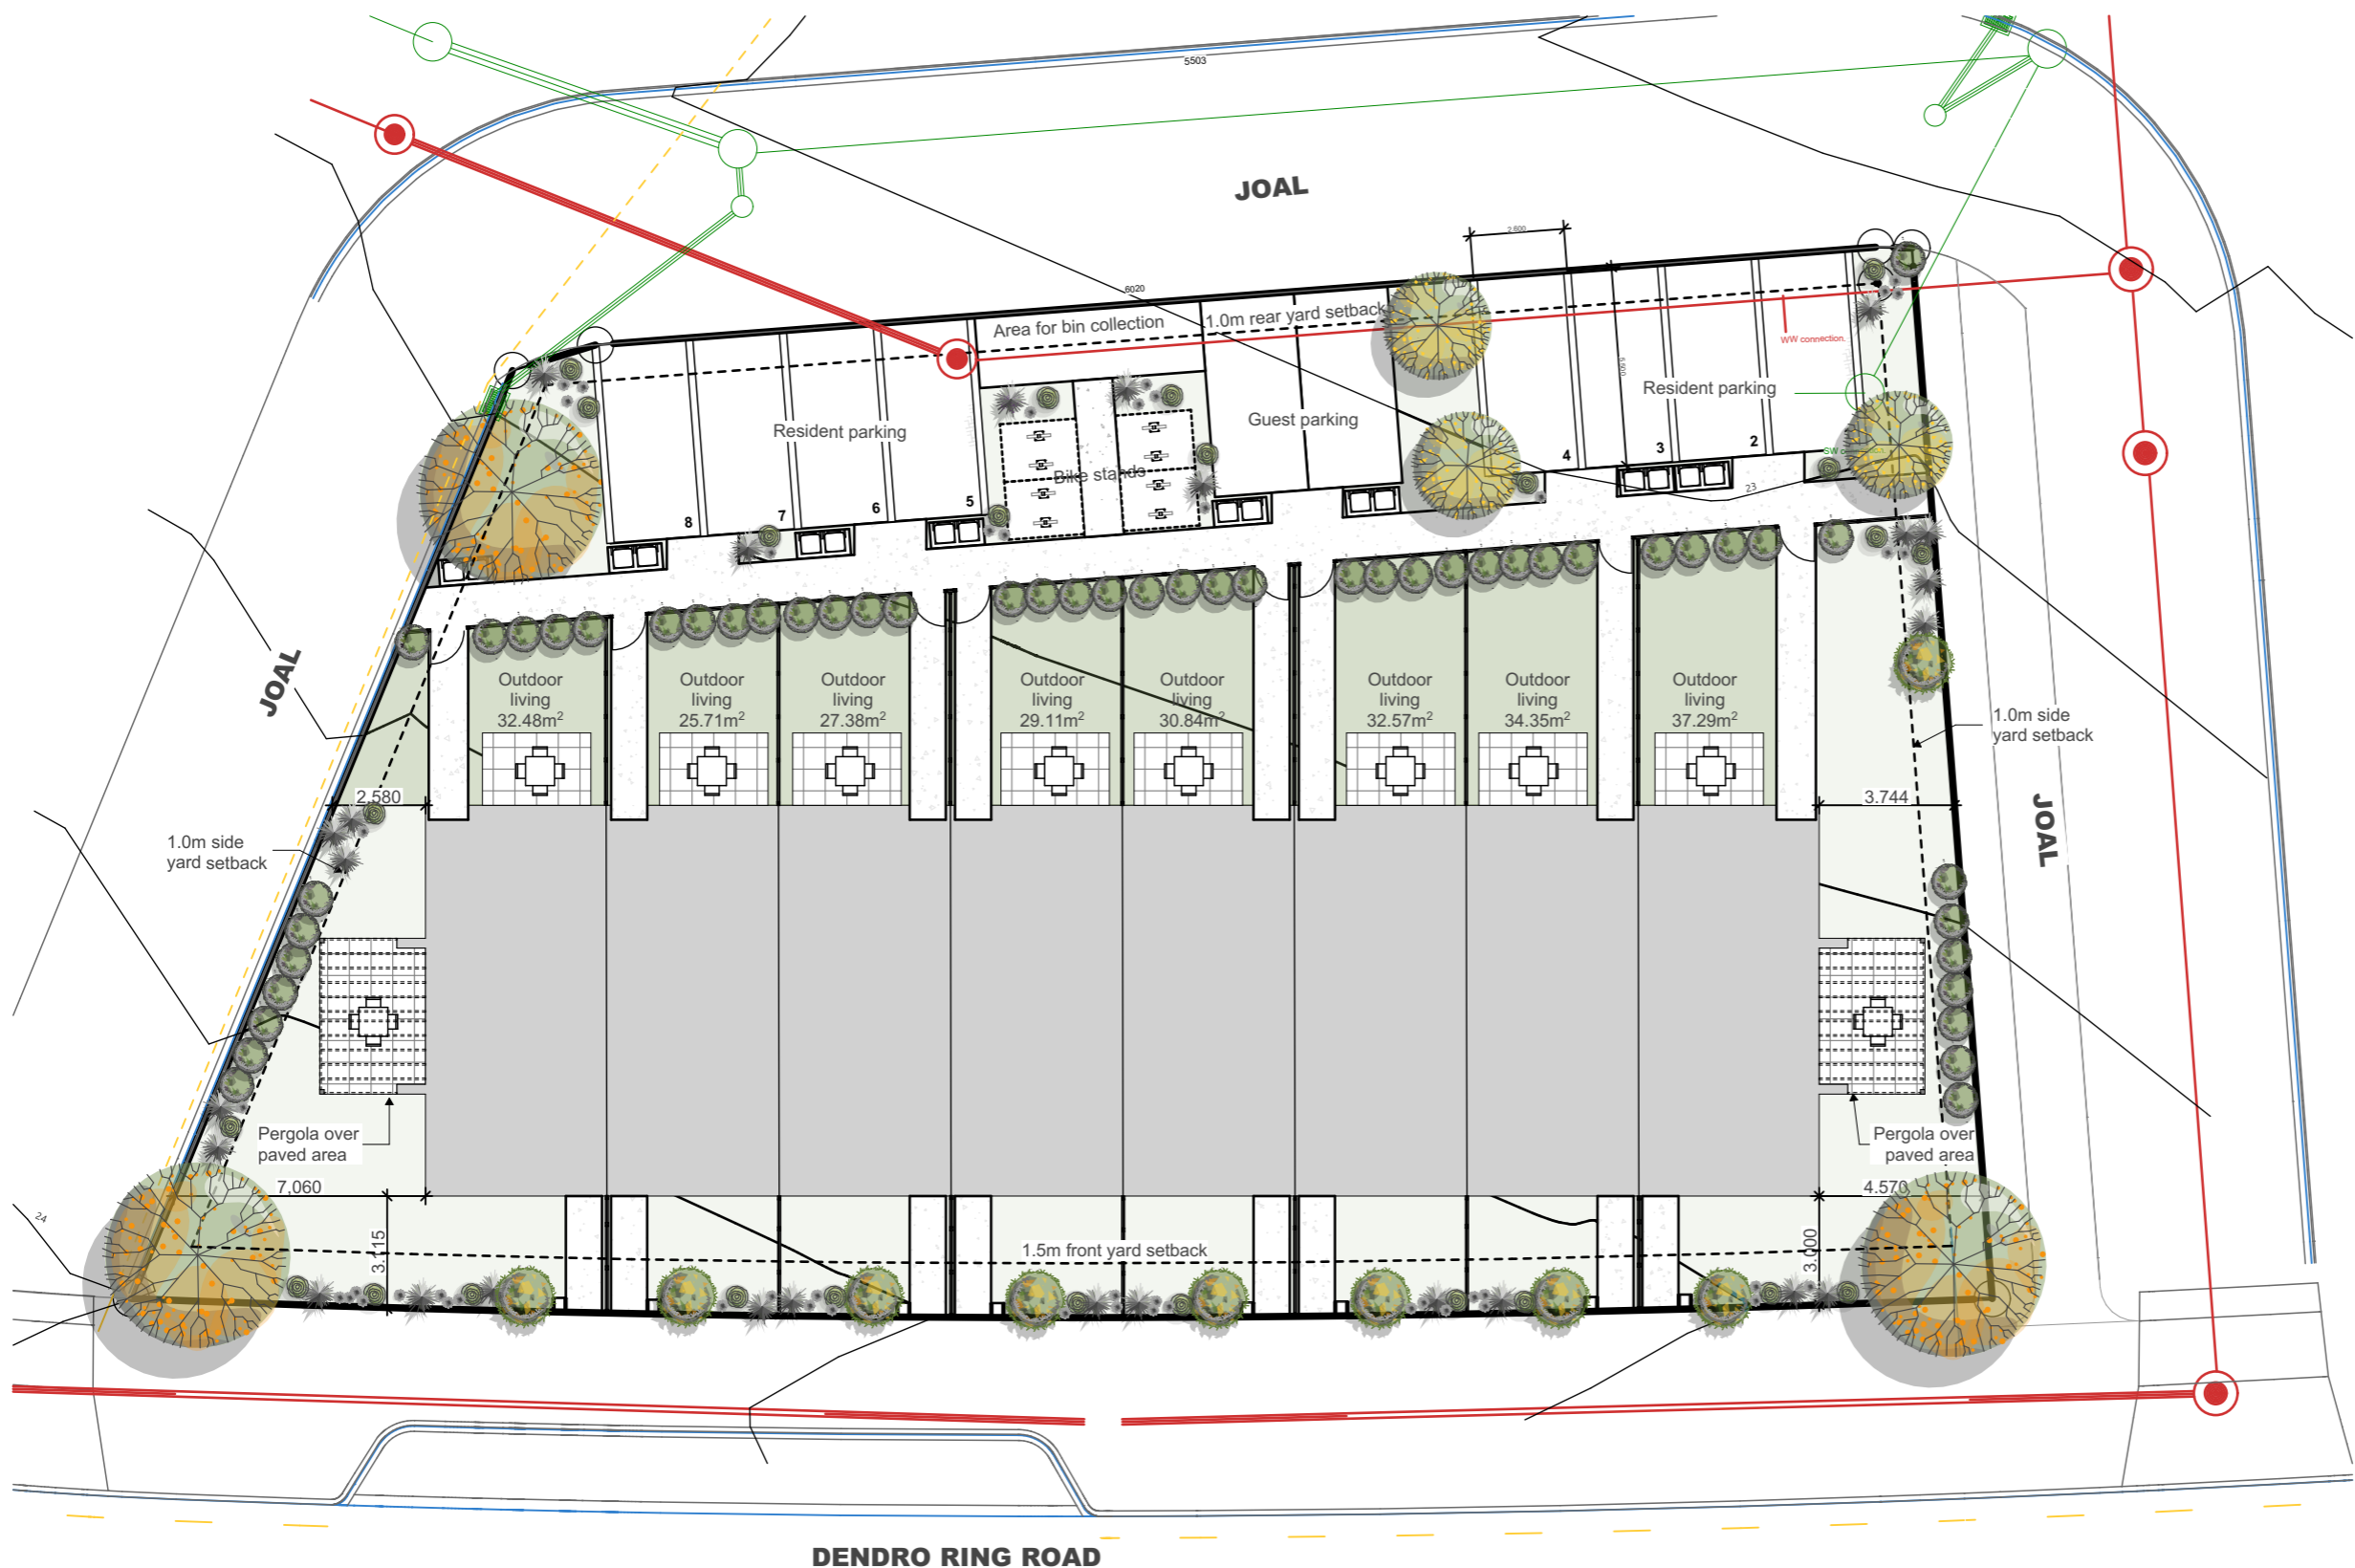

NOTES:
 These plans are for preliminary feasibility only. Any figures are estimates and subject to change pending further architectural, structural, planning, drainage and council review.

Rev	Change Notes	Date Issued

**PRELIMINARY
 NOT FOR CONSTRUCTION**

ISSUED FOR: **FEASIBILITY STUDY**



PROJECT NAME:
NEW TERRACED HOUSING DEVELOPMENT

ADDRESS:
**TBC DENDRO RING ROAD
 MILLDALE AUCKLAND**

SHEET TITLE:
SITE PLAN

PUBLISHED: 14/03/2023 DRAWN: AH

SHEET SIZE: **ISO 216 - A3**

JOB No:	SHEET	REVISION #:
#PIn	SK101	

© COPYRIGHT GNR STUDIO LIMITED 2023

1 Site Plan
 Scale 1:200







